


- ① DIG 4' X 4' SPLICE PIT
R/C 4M
- ② LOCATE & INTERCEPT 1 OF 1 DUCTS
WITH WYE CASTING MAKING GOOD
FROM SB # 21797 TO POLE # 1049033E
R/C 4C
- ③ PL. 6" 1-4" C-PC
PTS 77 OR EQUIV.
PM 1 DU 6'
R/C 4C

APPROVED
PUBLIC WORKS DEPARTMENT
CITY OF LAKEWOOD
SIGN: Carly Homsey
DATE: 9.12.13

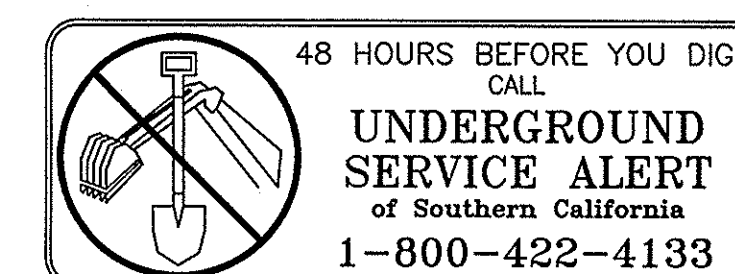

1. MAINTAIN A MINIMUM COVER OF 36" BELOW FLOW LINE.
2. VERIFY EXISTING SUBSTRUCTURES PRIOR TO EXCAVATION.
3. ALL 4" TO CONFORM TO PTS.-77 OR EQUIVALENT.
4. ALL 2" TO CONFORM TO PTS.-66 OR EQUIVALENT.
5. ALL BACKFILL TO BE SAND 12" BELOW AND 6" ABOVE.
6. DO NOT BACKFILL OVER ANY TELEPHONE BURIED SPLICING LOCATIONS UNTIL AUTHORIZED BY TELEPHONE COMPANY INSPECTOR.
7. PLACE # 6 TINNED GROUND WIRE AT BONDING POINTS. (SEE BONDING DETAIL)
8. PLACE PULL ROPE IN NEW CONDUIT.
9. DO NOT CUT CURB & GUTTER.
10. ALL SURFACES AND LANDSCAPES WHICH HAVE BEEN REMOVED OR DAMAGED IN THE COURSE OF CONSTRUCTION SHALL BE RECONSTRUCTED OR REPLACED TO AT LEAST EQUAL OR BETTER THAN THE PREVIOUS OR ADJACENT SURFACE.
11. ALL TRAFFIC CONTROL TO BE IN ACCORDANCE WITH THE CALIFORNIA MANUAL ON UNIFORM TRAFFIC CONTROL DEVICES (M.U.T.C.D.) LATEST EDITION.
12. PER ALL GUIDELINES, ALL HANDHOLES, SPLICING BOXES, AND MANHOLES TO BE PURCHASED FROM EITHER NEWBASE OR UTILITY VAULT.

THIS PROJECT REQUIRES EXCAVATION. CONSTRUCTION WILL UTILIZE AND IMPLEMENT ALL BEST MANAGEMENT PRACTICES (BMP'S) AS REQUIRED TO ENSURE COMPLIANCE WITH AT&T POLICY LETTER ISSUE FEBRUARY 21, 2003 AND REVISED IN OCTOBER 2005 BY ENVIRONMENTAL MANAGEMENT CONCERNING STORM WATER PERMITTING AND STORM WATER POLLUTION PREVENTION PLANS (SWPPP'S) AND IN ACCORDANCE WITH THE CLEAN WATER ACT (1972) AND EPA REGULATIONS PUBLISHED IN 1990 AS MODIFIED BY THE PHASE II RULE IN 1999.

LOCATION:PARAMOUNT BLVD E/S OF STREET, 117' S/O C/L OF
YEARLING ST.

DESCRIPTION: DIG 4' X 4' SPLICE PIT AND INTERCEPT 1-4" DUCT WITH WYE-CAST MAKING GOOD FROM SB 21797 TO POLE 1049033H. PL. 6' 1-4" DUCT FROM SPLICE PIT TO POLE 1049033H.

BACKFILL SHALL BE PER CITY OF LAKEWOOD STANDARDS

STREET TYPE	SOIL CLASS	PROPOSED BACKFILL
MAJOR	N/A	N/A
SECONDARY	N/A	N/A
LOCAL	N/A	N/A
ALLEY	N/A	N/A

CONDUIT RECORD: A110C177
PARAMOUNT BLVD
MH 22605 TO ALLEY SOUTH OF
ECKLESON ST

STREET NAME N/A

MATERIAL	N/A
----------	-----

LINEAR FEET N/A

EXCAVATION DATA

CITY OF:	LAKEWOOD
PLACING:	UG CONDUIT, SPLICE PIT
EXCAVATION IN	
EXCAVATION IN CONCRETE SIDEWALK	
EXCAVATION IN ASPHALT STREET	
EXCAVATION IN DIRT (PIT)	4' X 4' = 16 SQ FT
EXCAVATION IN DIRT	3' X 1' = 3 SQ FT

TOTAL EXCAVATION:	19 SQ FT
-------------------	----------

NUMBER OF CUTS:	
-----------------	--

DATE	ATTID	LAYOUT ENGINEER DAWN HOLTZMAN
DRAWN	8/20/13	CHC/GO5373
CHECKED		TELEPHONE NUMBER 818-778-2404
APPROVED	9/6/13	DH7852
DATE	REVISIONS	EMAIL ADDRESS DH7852@ATT.COM
		FACILITY ENGINEER SCOTT DAVEY
		TELEPHONE NUMBER 310-515-4654
		GEOCO A1-10
		CENTRAL OFFICE PARAMOUNT


		UNDERGROUND CONSTRUCTION
--	--	--------------------------

		UNDERGROUND CONSTRUCTION PROJECT NUMBER
SCALE	THOMAS GUIDE	


1" = 20'	765-H3	9220871
----------	--------	---------

FILENAME:	DRAWING:
-----------	----------

A110 9220871.dwg	1/1
------------------	-----

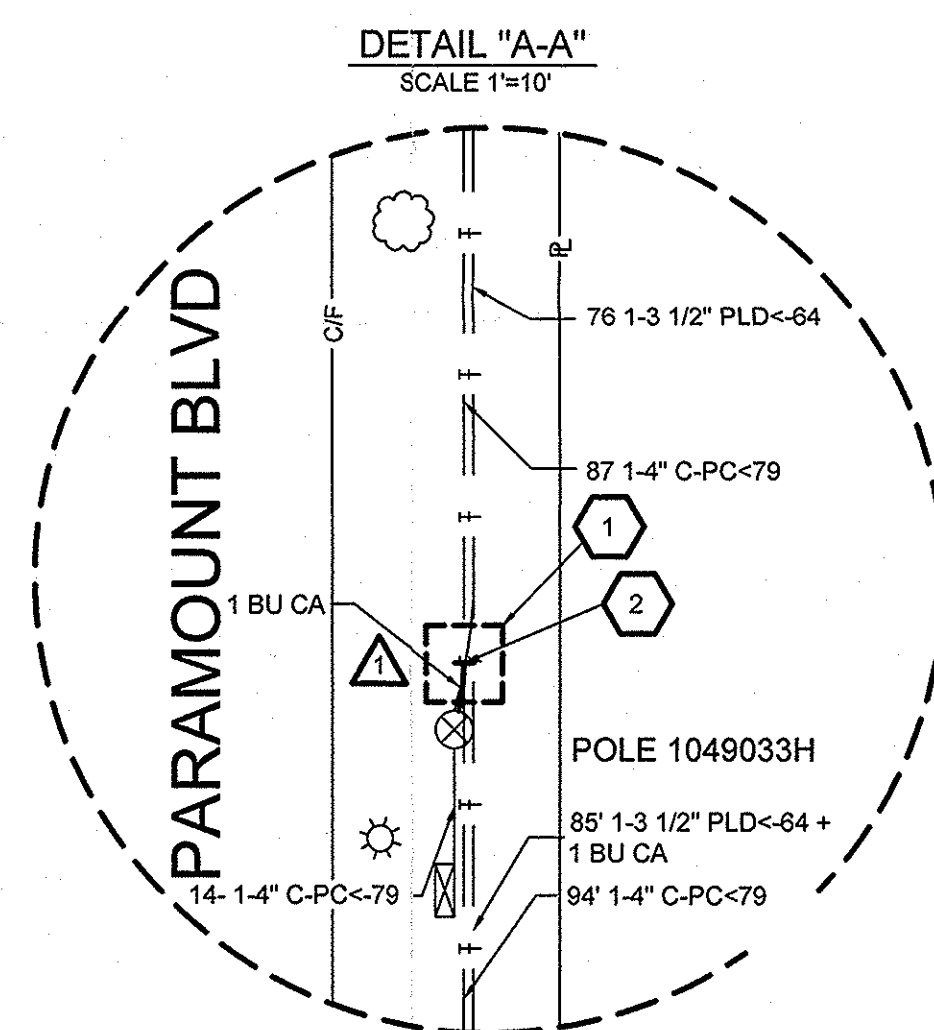

CONDUIT CURVE DATA			
	ANGLE	RADIUS	LENGTH
①	11° 35' 39"	12'-6"	2'-6"

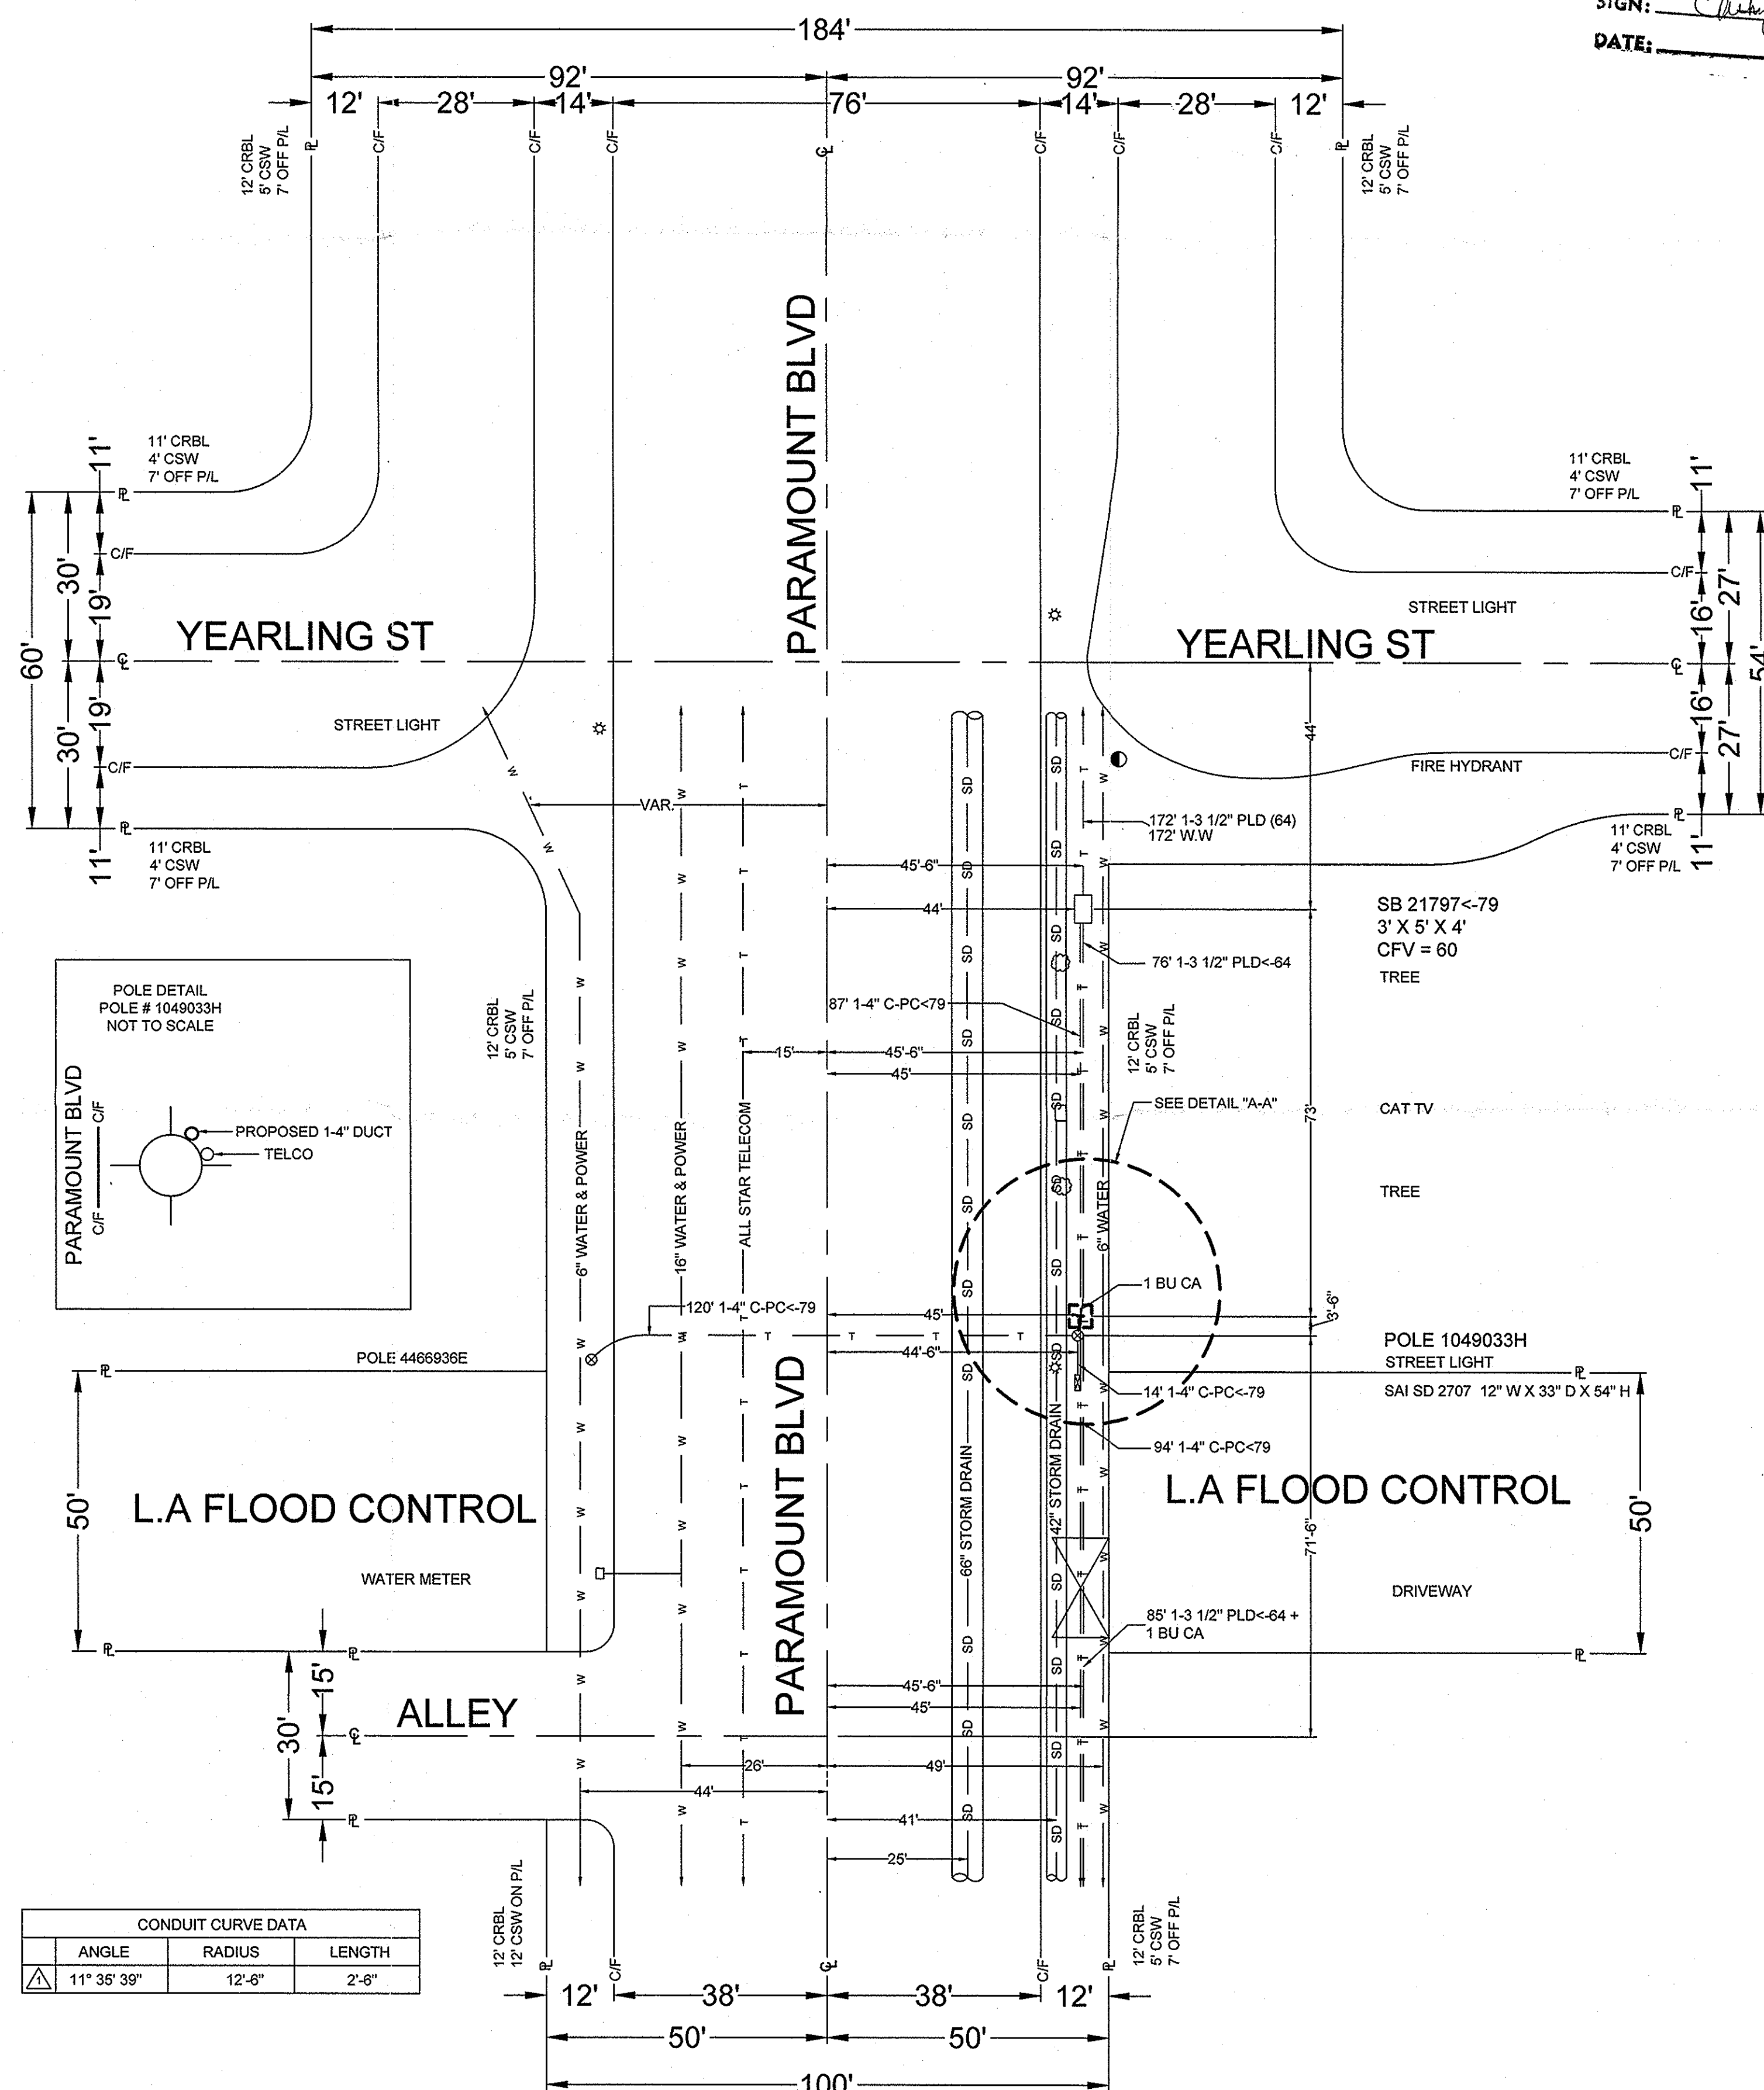

CHC Consulting, LLC
1700 E. Garry Ave. , Suite 210
Santa Ana, CA 92705
(949) 250-0004 / FAX (949) 250-0006

SCALE	THOMAS GUIDE	PROJECT NUMBER
1" = 20'	765-H3	9220871
FILENAME: A110 9220871.dwg		DRAWING: 1/1